


Amriswil / Hefenhofen
Kantonsstrasse Dozwil - Amriswil
Spange Hölzli

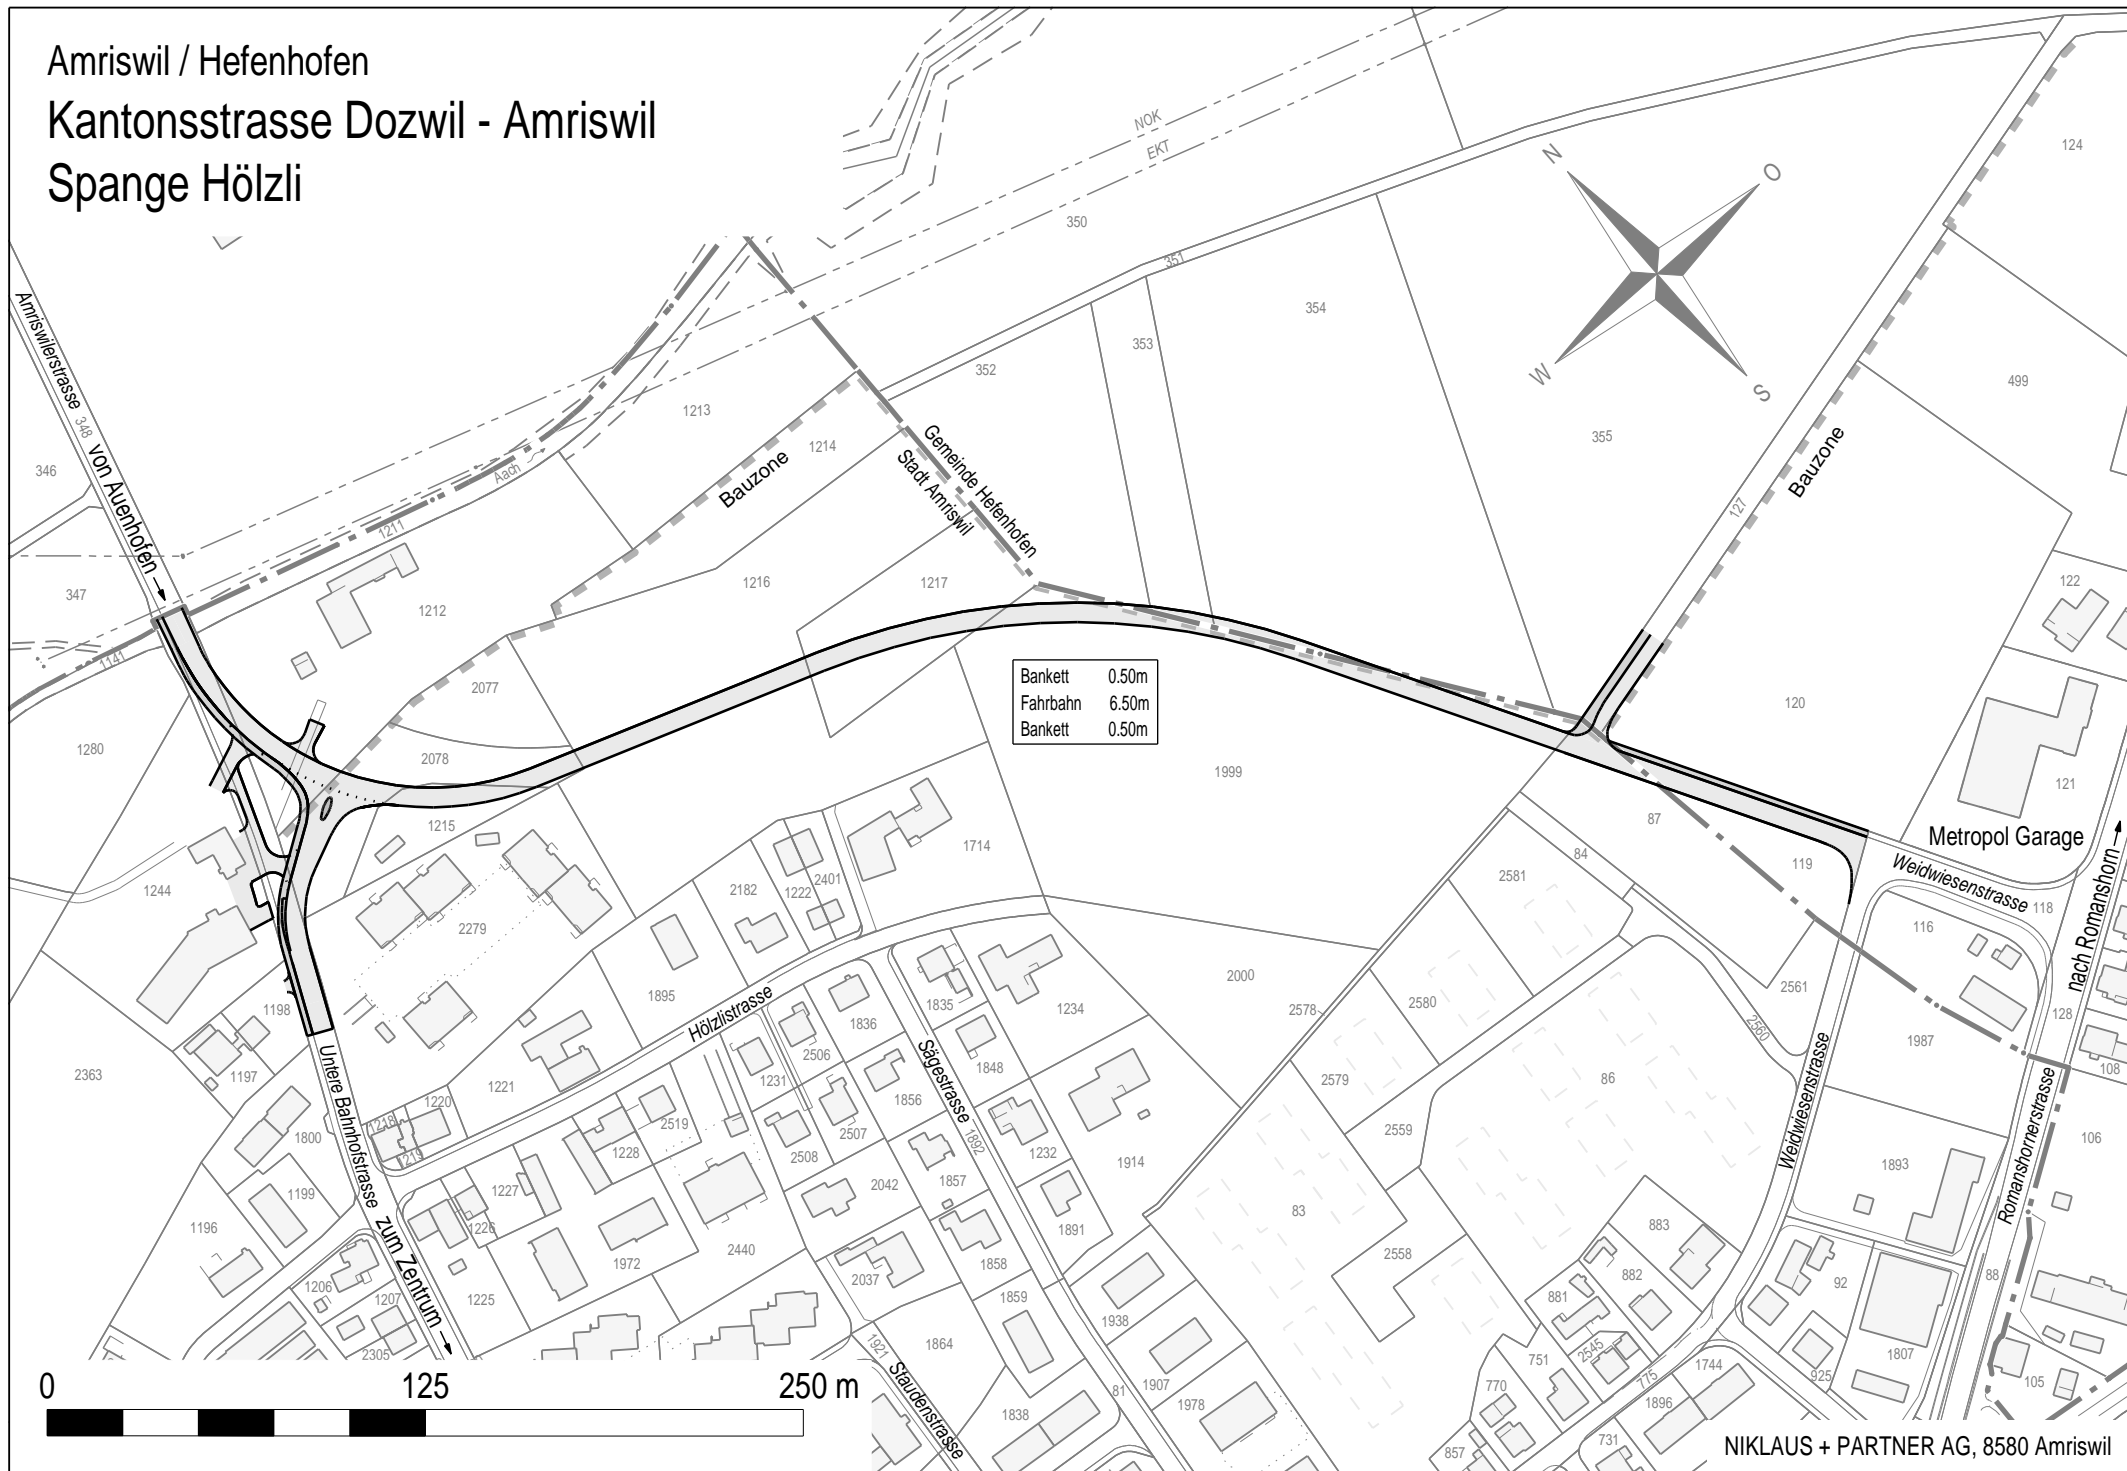

| | |
|----------|-------|
| Bankett | 0.50m |
| Fahrbahn | 6.50m |
| Bankett | 0.50m |

